


WETLAND BUFFER RESTORATION PLAN

60 GEORGETOWN ROAD, WESTON, CT

BY ALEKSANDRA MOCH, LANDSCAPE DESIGNER, 1/28/24 REVISED 4/13/24

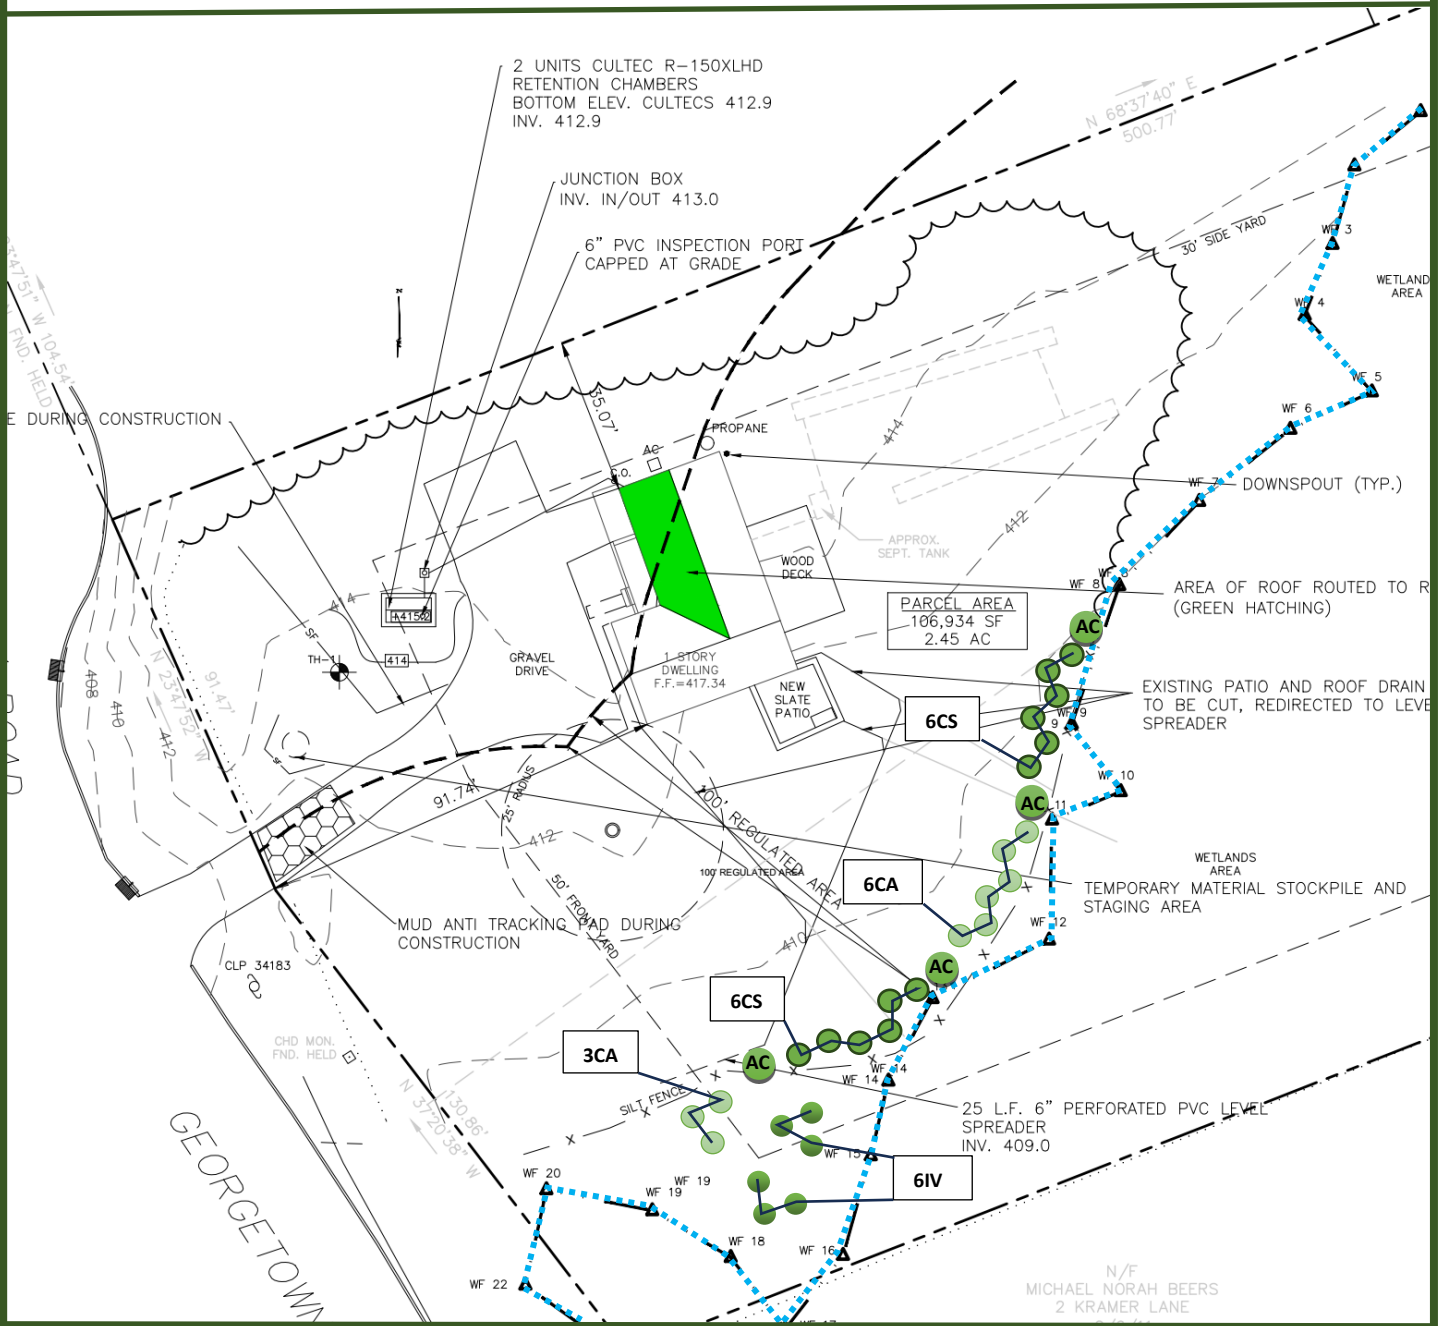


PLANTING SCHEDULE

QTY	KEY	BOTANICAL/COMMON NAME	SIZE	ROOT
4	AC	<i>Amelanchier canadensis</i> / Serviceberry tree	5'-6'	B&B
12	CS	<i>Cornus sericea</i> / Red osier dogwood	#3	Cont.
6	IV	<i>Ilex verticillata</i> / Winterberry	#3	Cont.
9	CA	<i>Clethra alnifolia</i> / Sweet pepperbush	#3	Cont.

WETLAND BUFFER RESTORATION PLAN

60 GEORGETOWN ROAD, WESTON, CT

BY ALEKSANDRA MOCH, LANDSCAPE DESIGNER, 1/28/24 REVISED 4/13/24

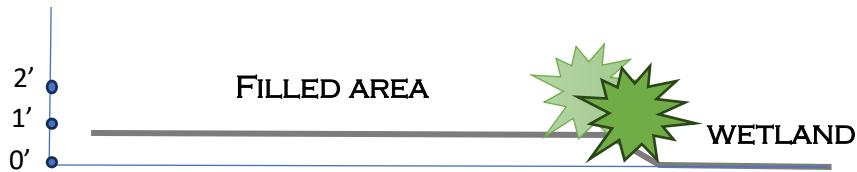

The slope of the fill will be feathered out and stabilized with the root system of the new shrubs planted along the edge of the wetland. No fill will be pushed into the wetland area.