


WETLAND BUFFER RESTORATION PLANTING PLAN

29 BRIAR OAK DRIVE, WESTON, CT

BY ALEKSANDRA MOCH, LANDSCAPE DESIGNER, MAY 6, 2024

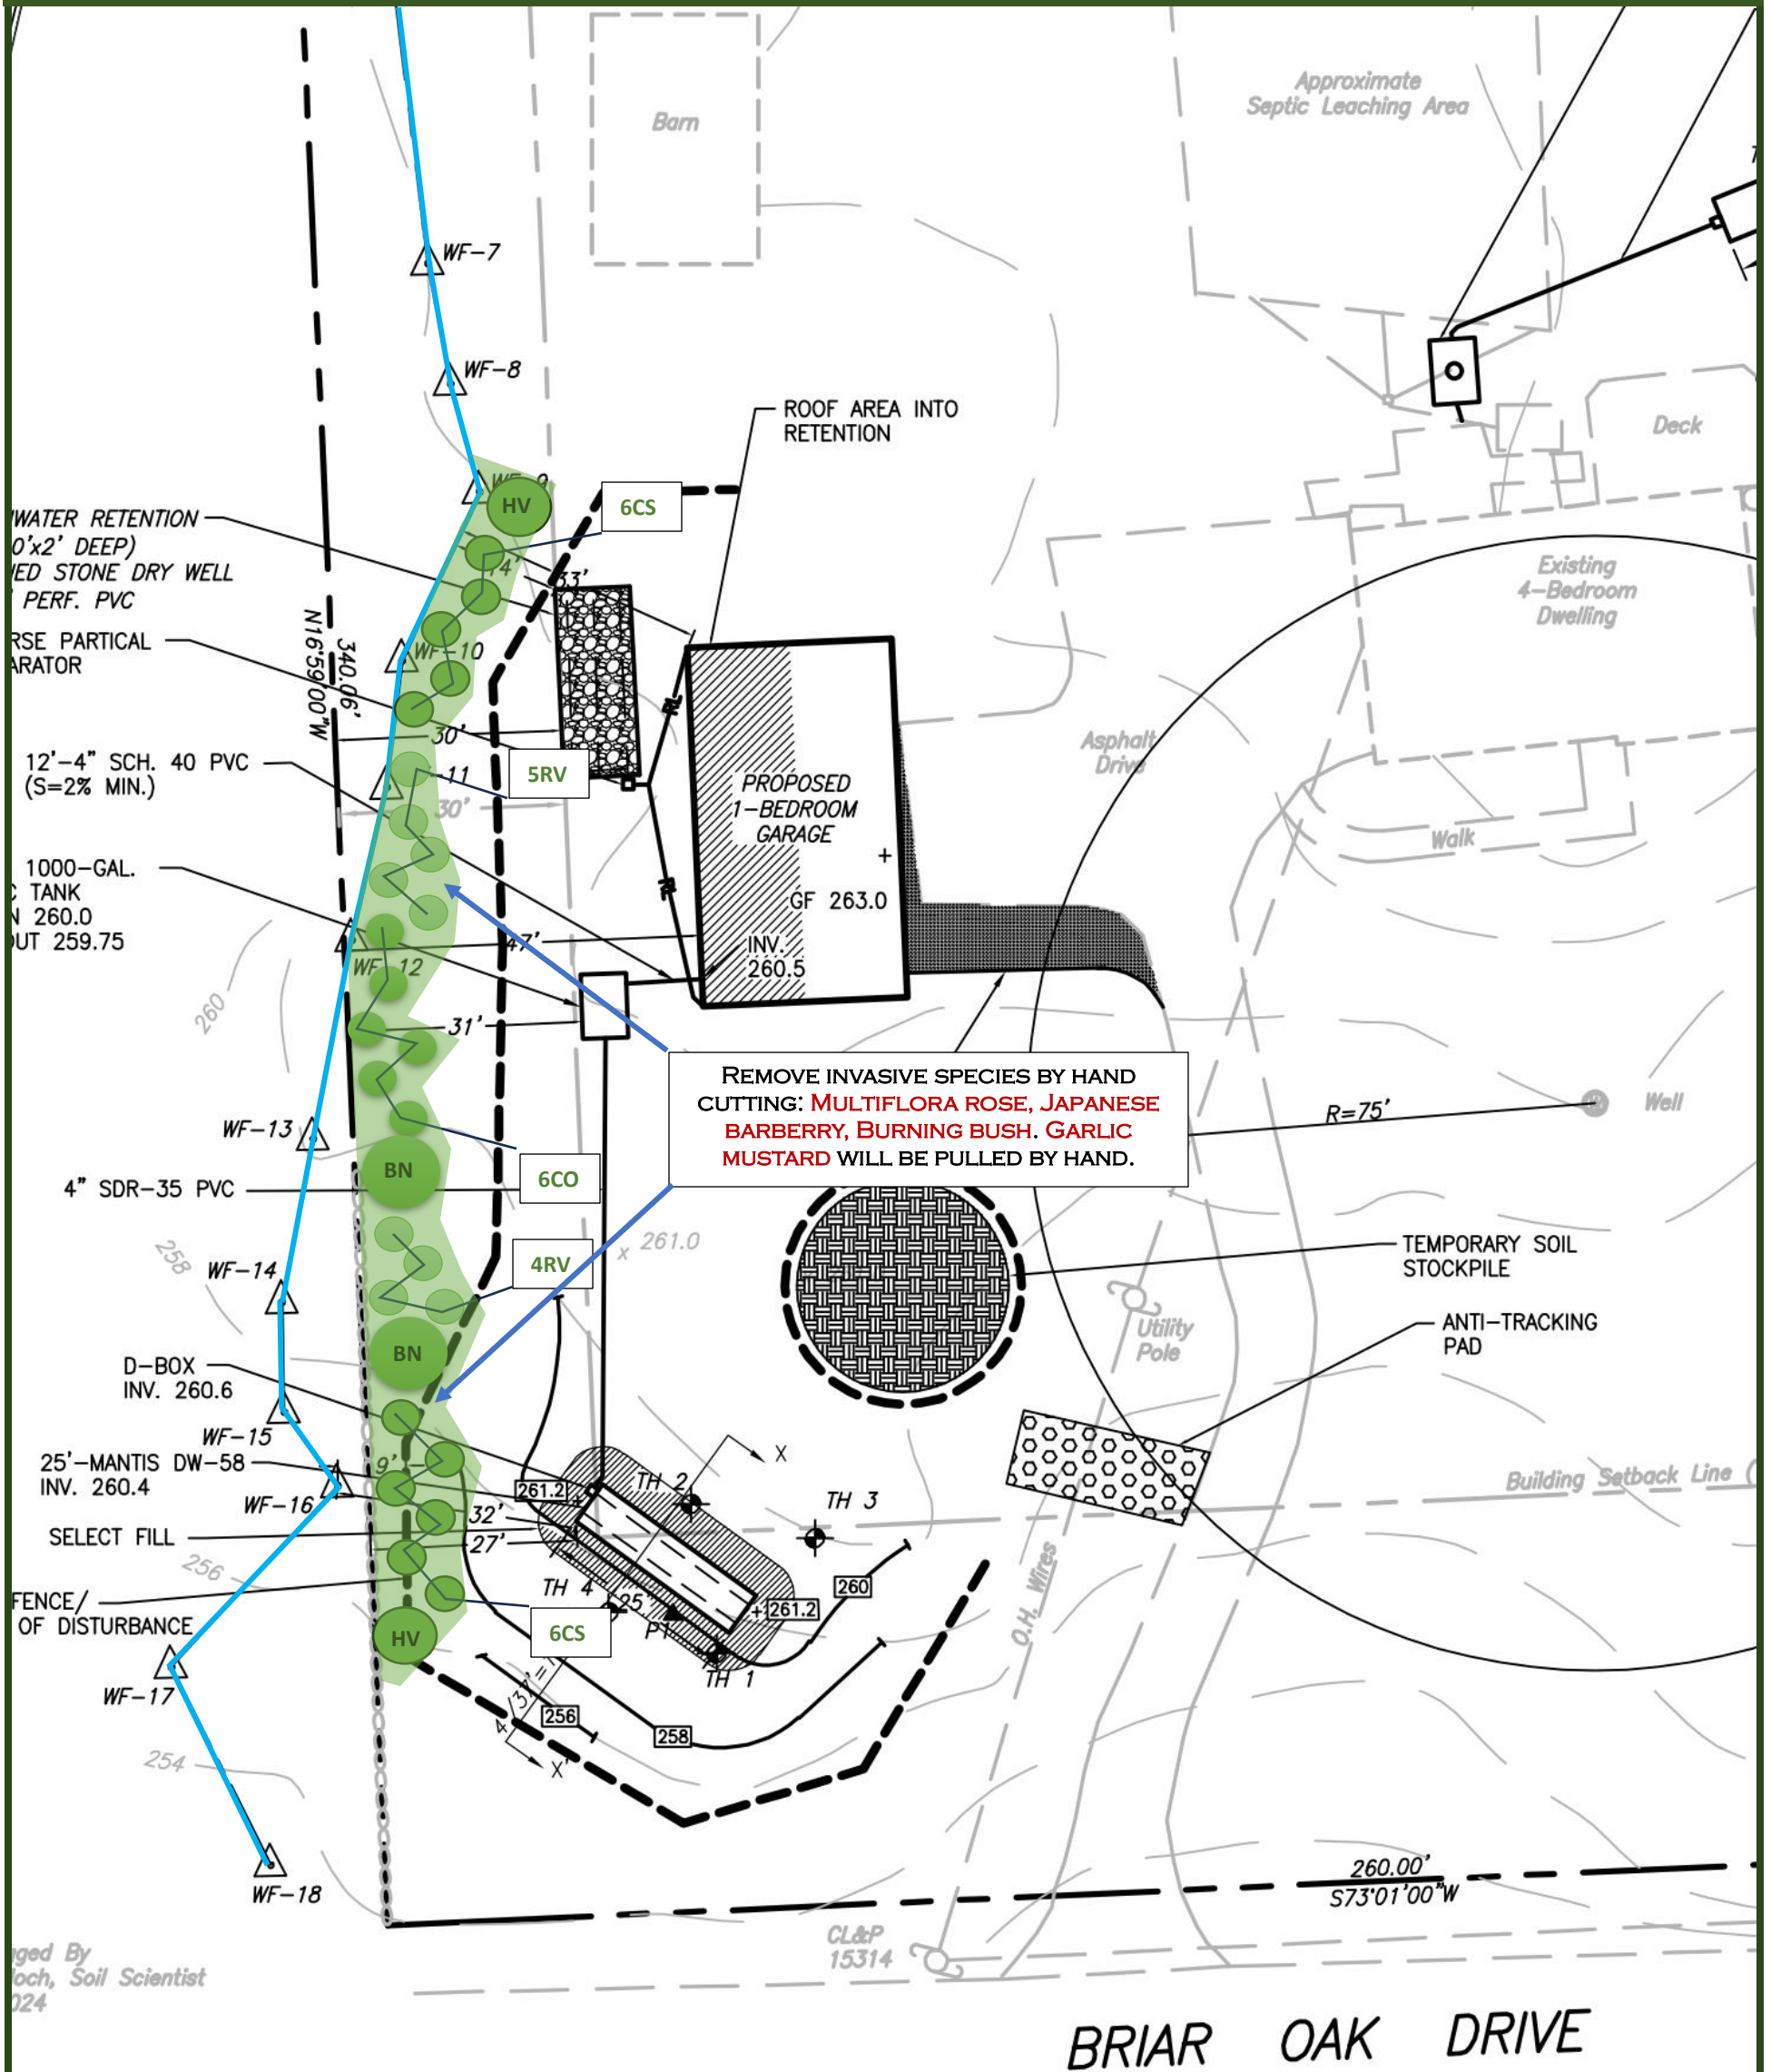

PLANTING SCHEDULE

QTY	KEY	BOTANICAL/COMMON NAME	SIZE	ROOT
12	CS	Cornus sericea / Red osier dogwood	3'-4'	Cont.
6	CO	Cephalanthus occidentalis / Buttonbush	3'-4'	Cont.
9	RV	Rhododendron viscosum / Swamp azalea	3'-4'	Cont.
2	HV	Hamamelis virginiana / Witch Hazel	4'-5'	Cont.
2	BN	Betula nigra / River birch	6'-8'	Cont.