


WETLAND BUFFER RESTORATION PLANTING PLAN

8 JANA DRIVE, WESTON, CT

BY ALEKSANDRA MOCH LANDSCAPE DESIGNER, June 5, 2024

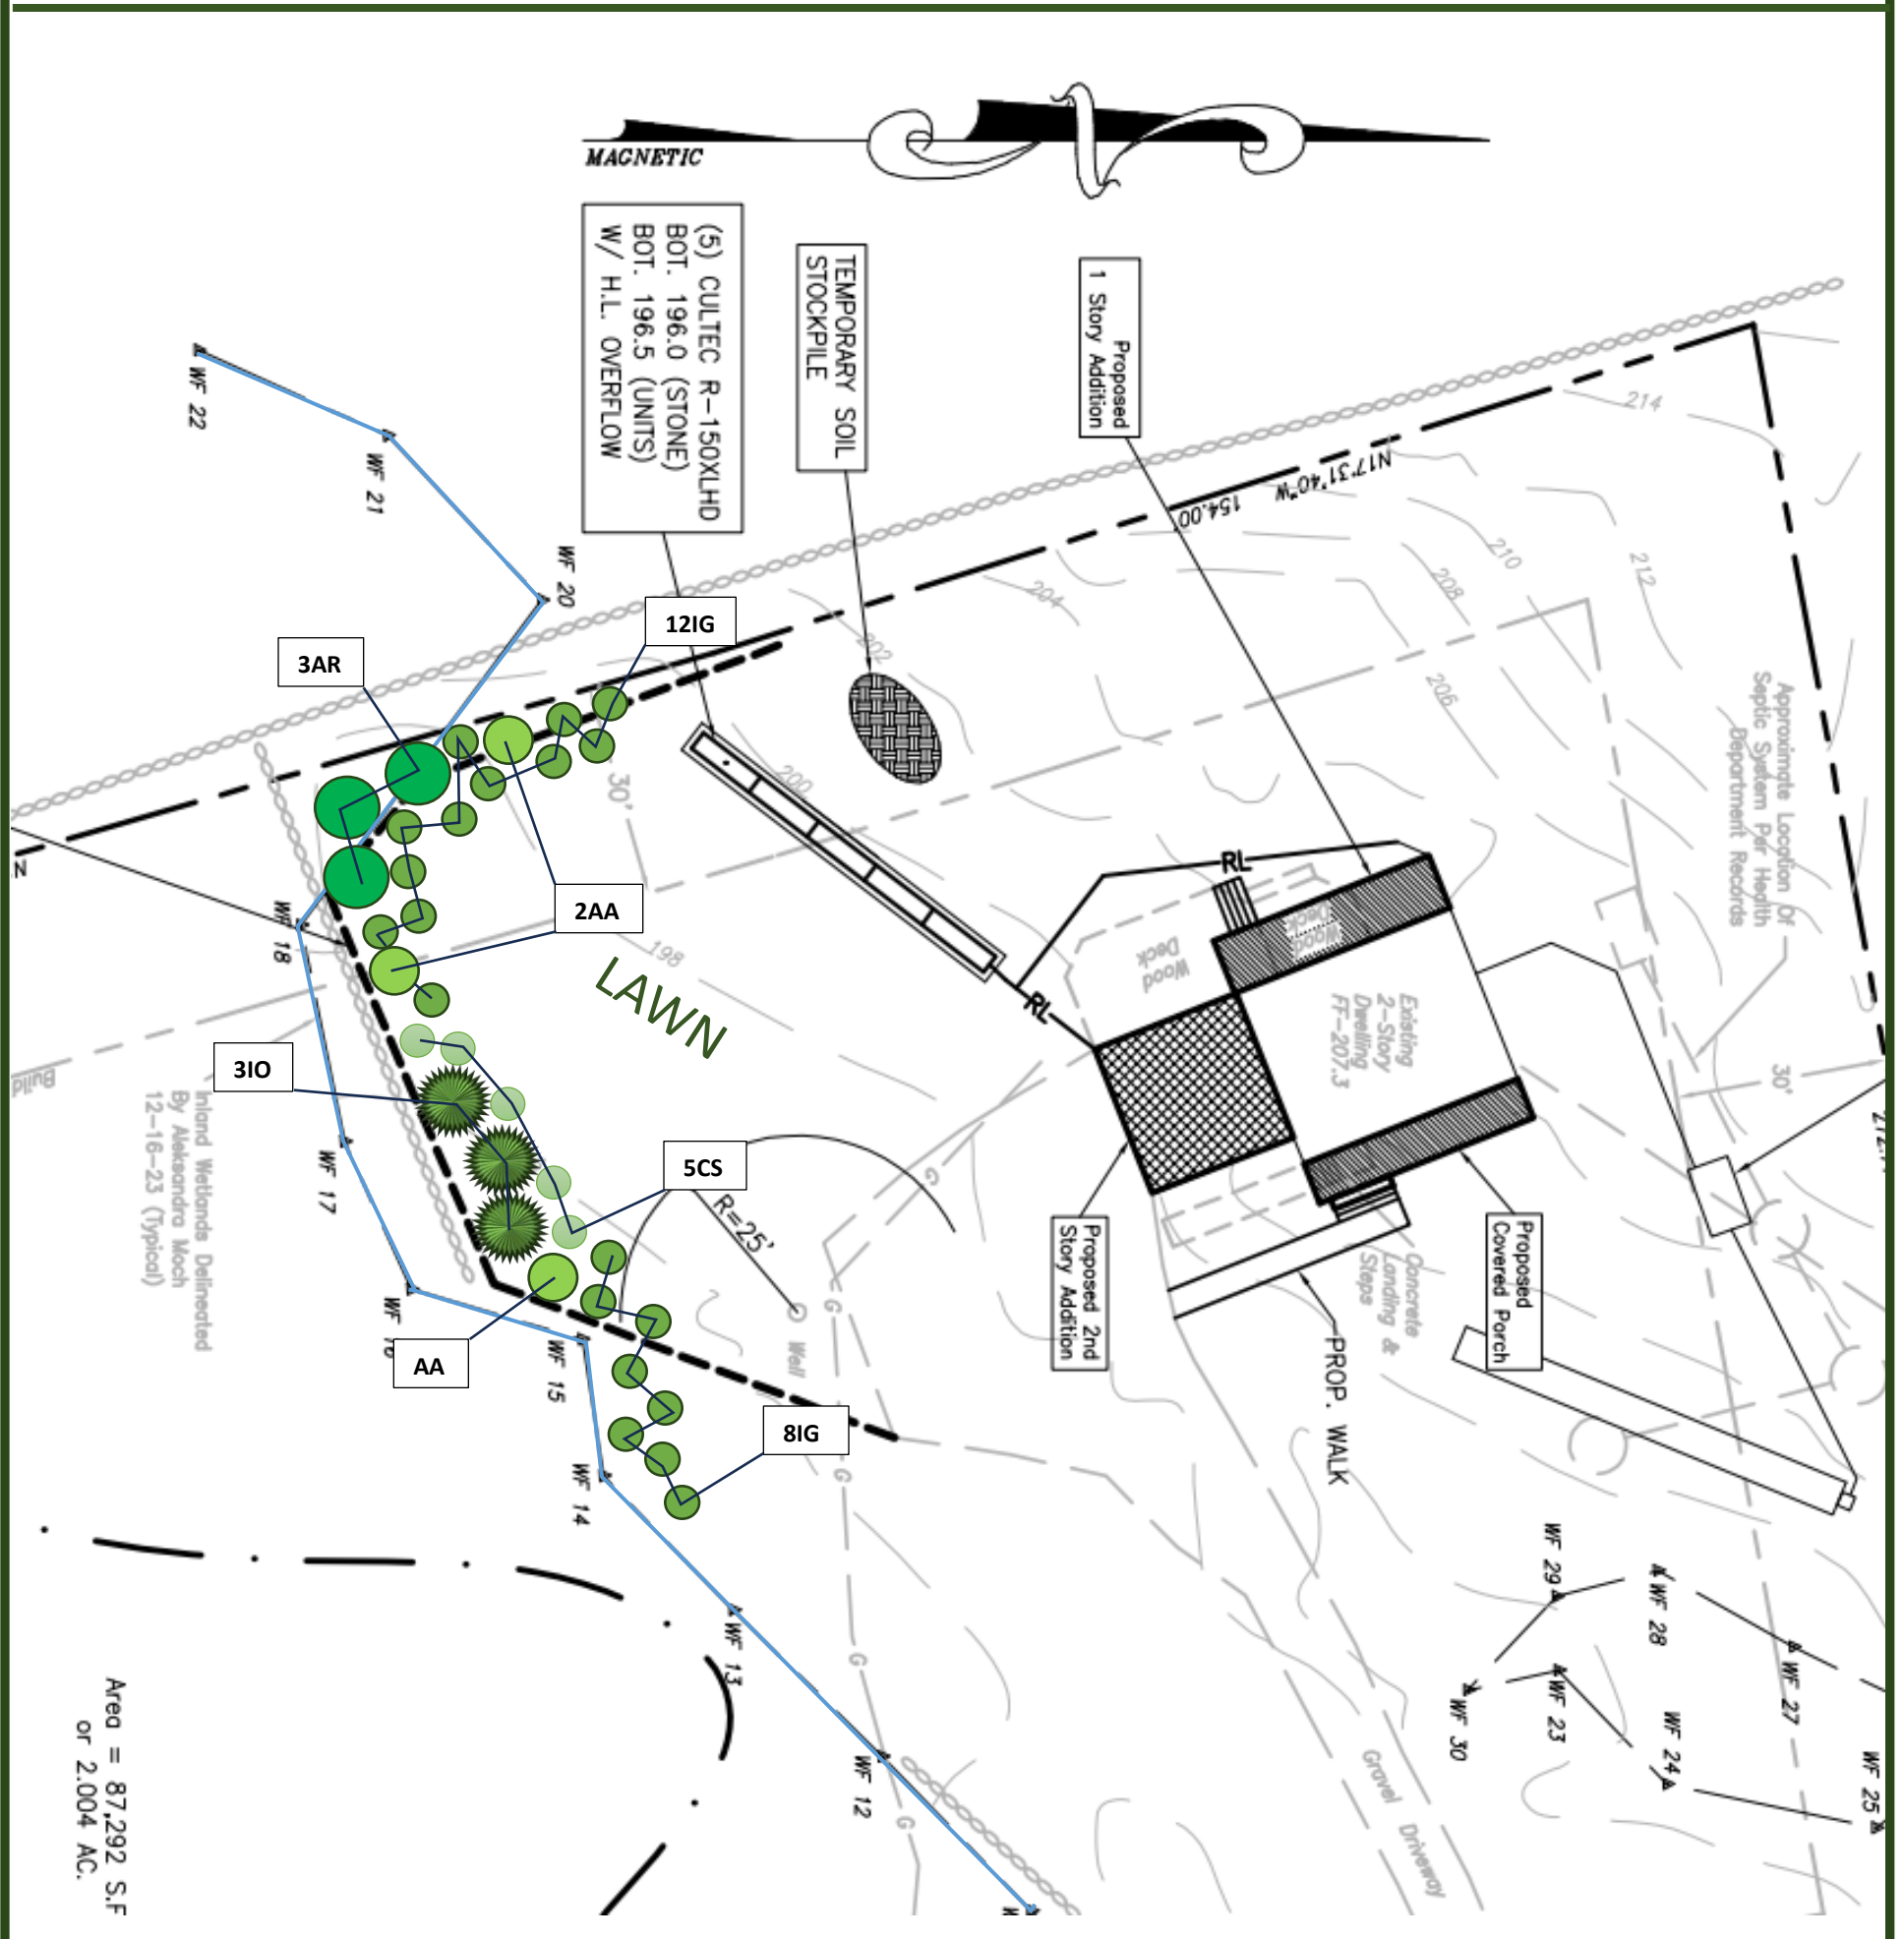

PLANTING SCHEDULE

QTY	KEY	BOTANICAL/COMMON NAME	SIZE	ROOT
2	AR	Acer rubrum/ Red maple	6'-8'	B&B
3	IO	Ilex opaca / American holly	6'-8'	B&B
3	AA	Amelanchier arborea / Shadblow	5'-6'	Cont.
5	CS	Cornus sericea / Red osier dogwood	4'-5'	Cont.
20	IG	Ilex glabra/ Inkberry	4'-5'	Cont.