




EXISTING WESTON ROAD ELEVATION




PROPOSED WESTON ROAD ELEVATION

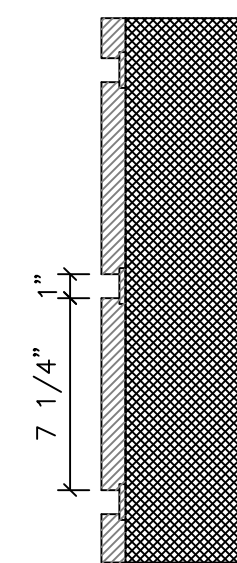


PROPOSED REVERSE BOARD & BATTEN SIDING



EXISTING PARKING LOT SIDE ELEVATION

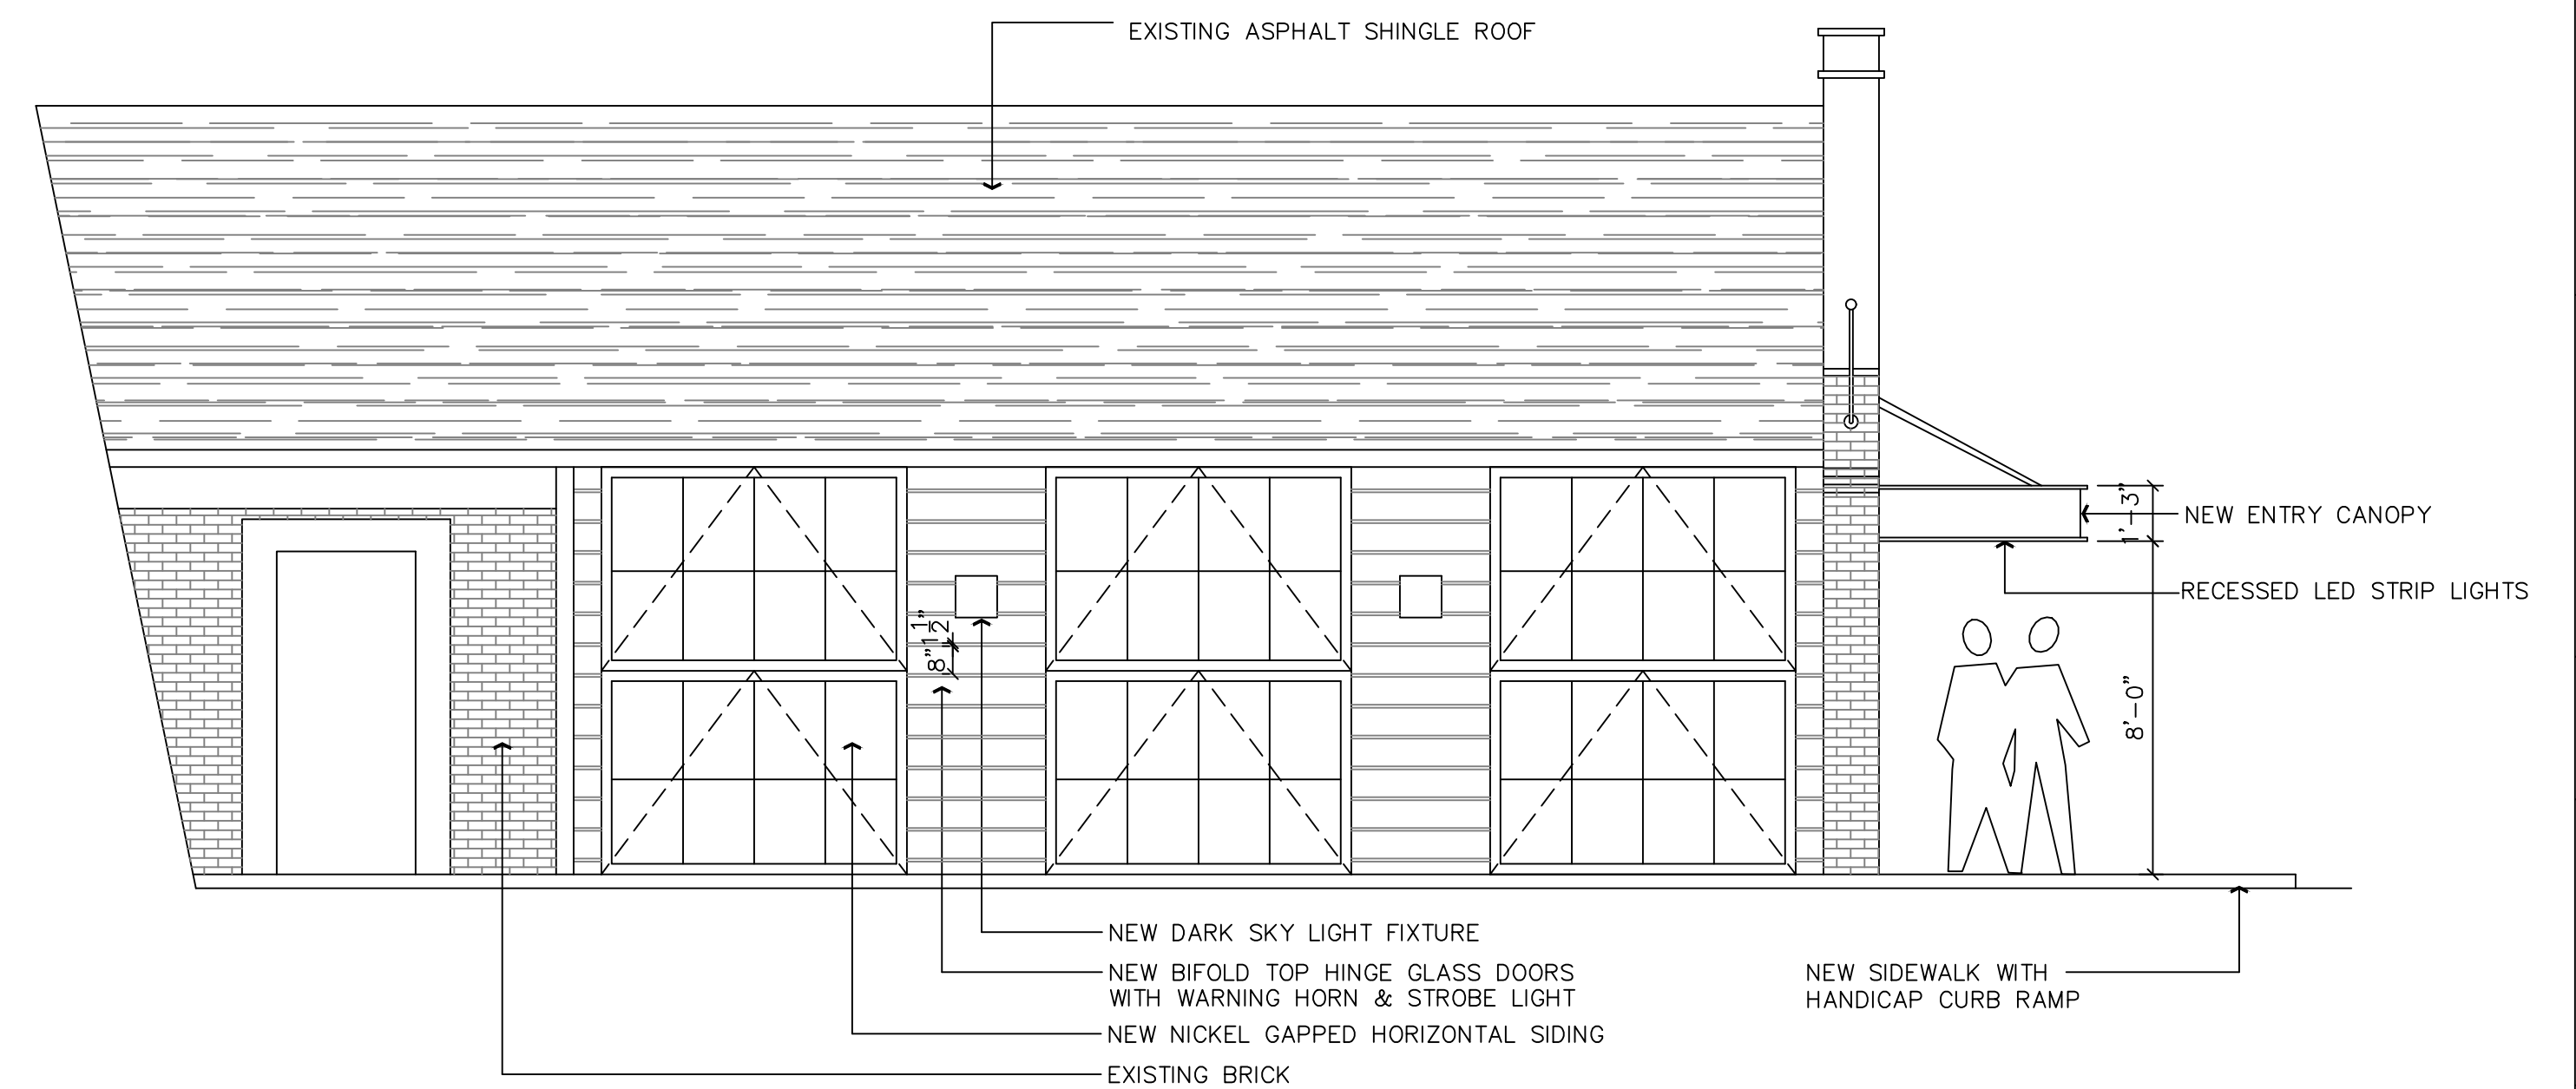

PROPOSED PARKING LOT SIDE ELEVATION

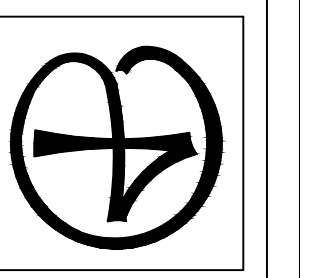

This drawing is not to be reproduced without the written authorization of J.A. JAMIESON ARCHITECTS. This drawing and details on it, as an instrument of service, are the property of the architect and shall not be loaned, copied or reproduced without consent of the Architect.

SCALE: 1/4"=1'-0" UNLESS NOTED OTHERWISE
 DATE: 5/16/24
 REVISIONS:
 7/16/24 Rev elevations add siding detail
 8/26/24 Rev siding parking lot left window