


Stone wall - rebuilt, reinforced back with paucis

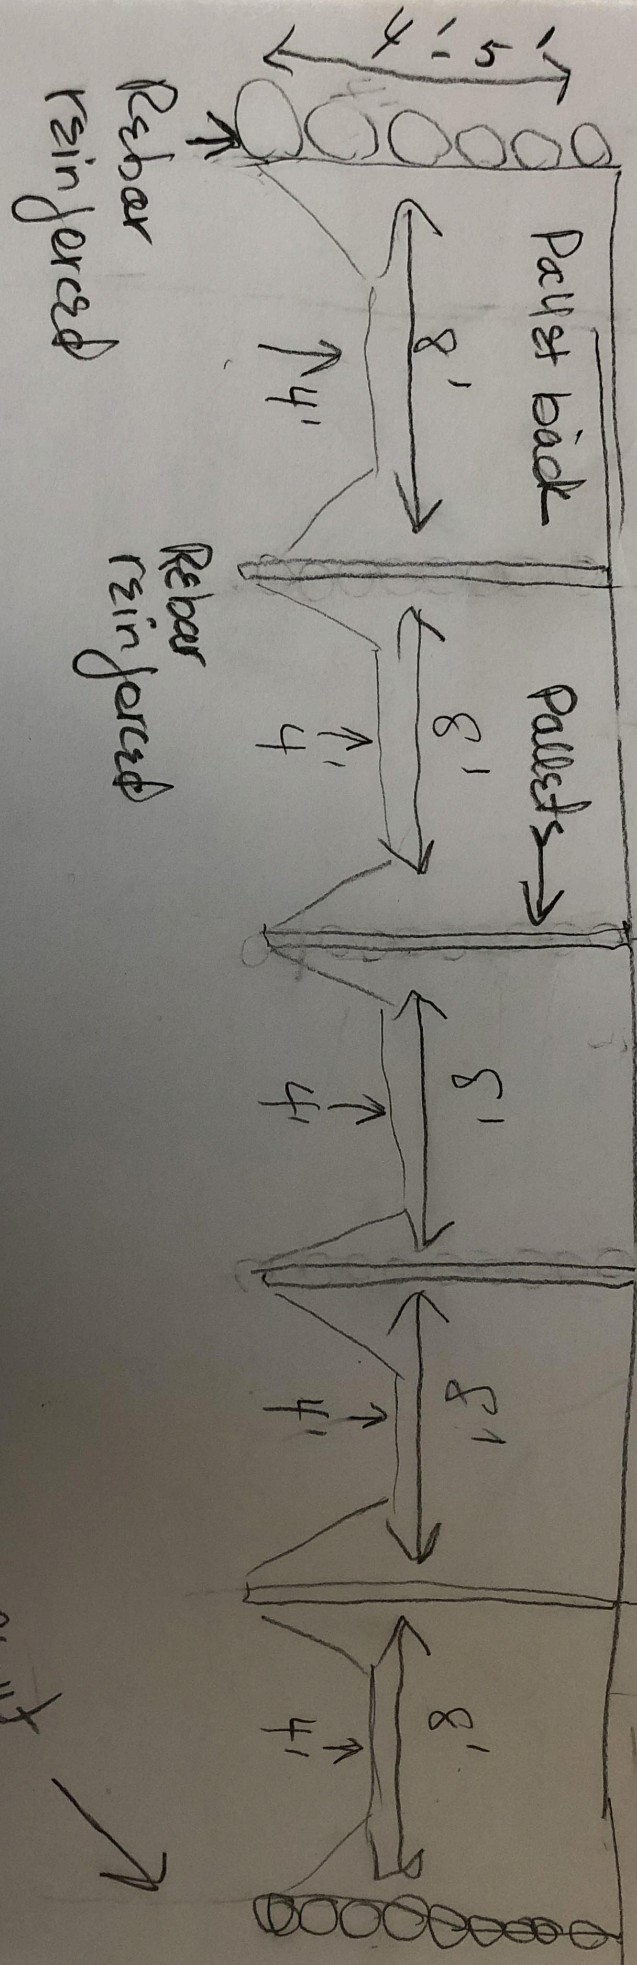

Plant
+ 1/2 SS