
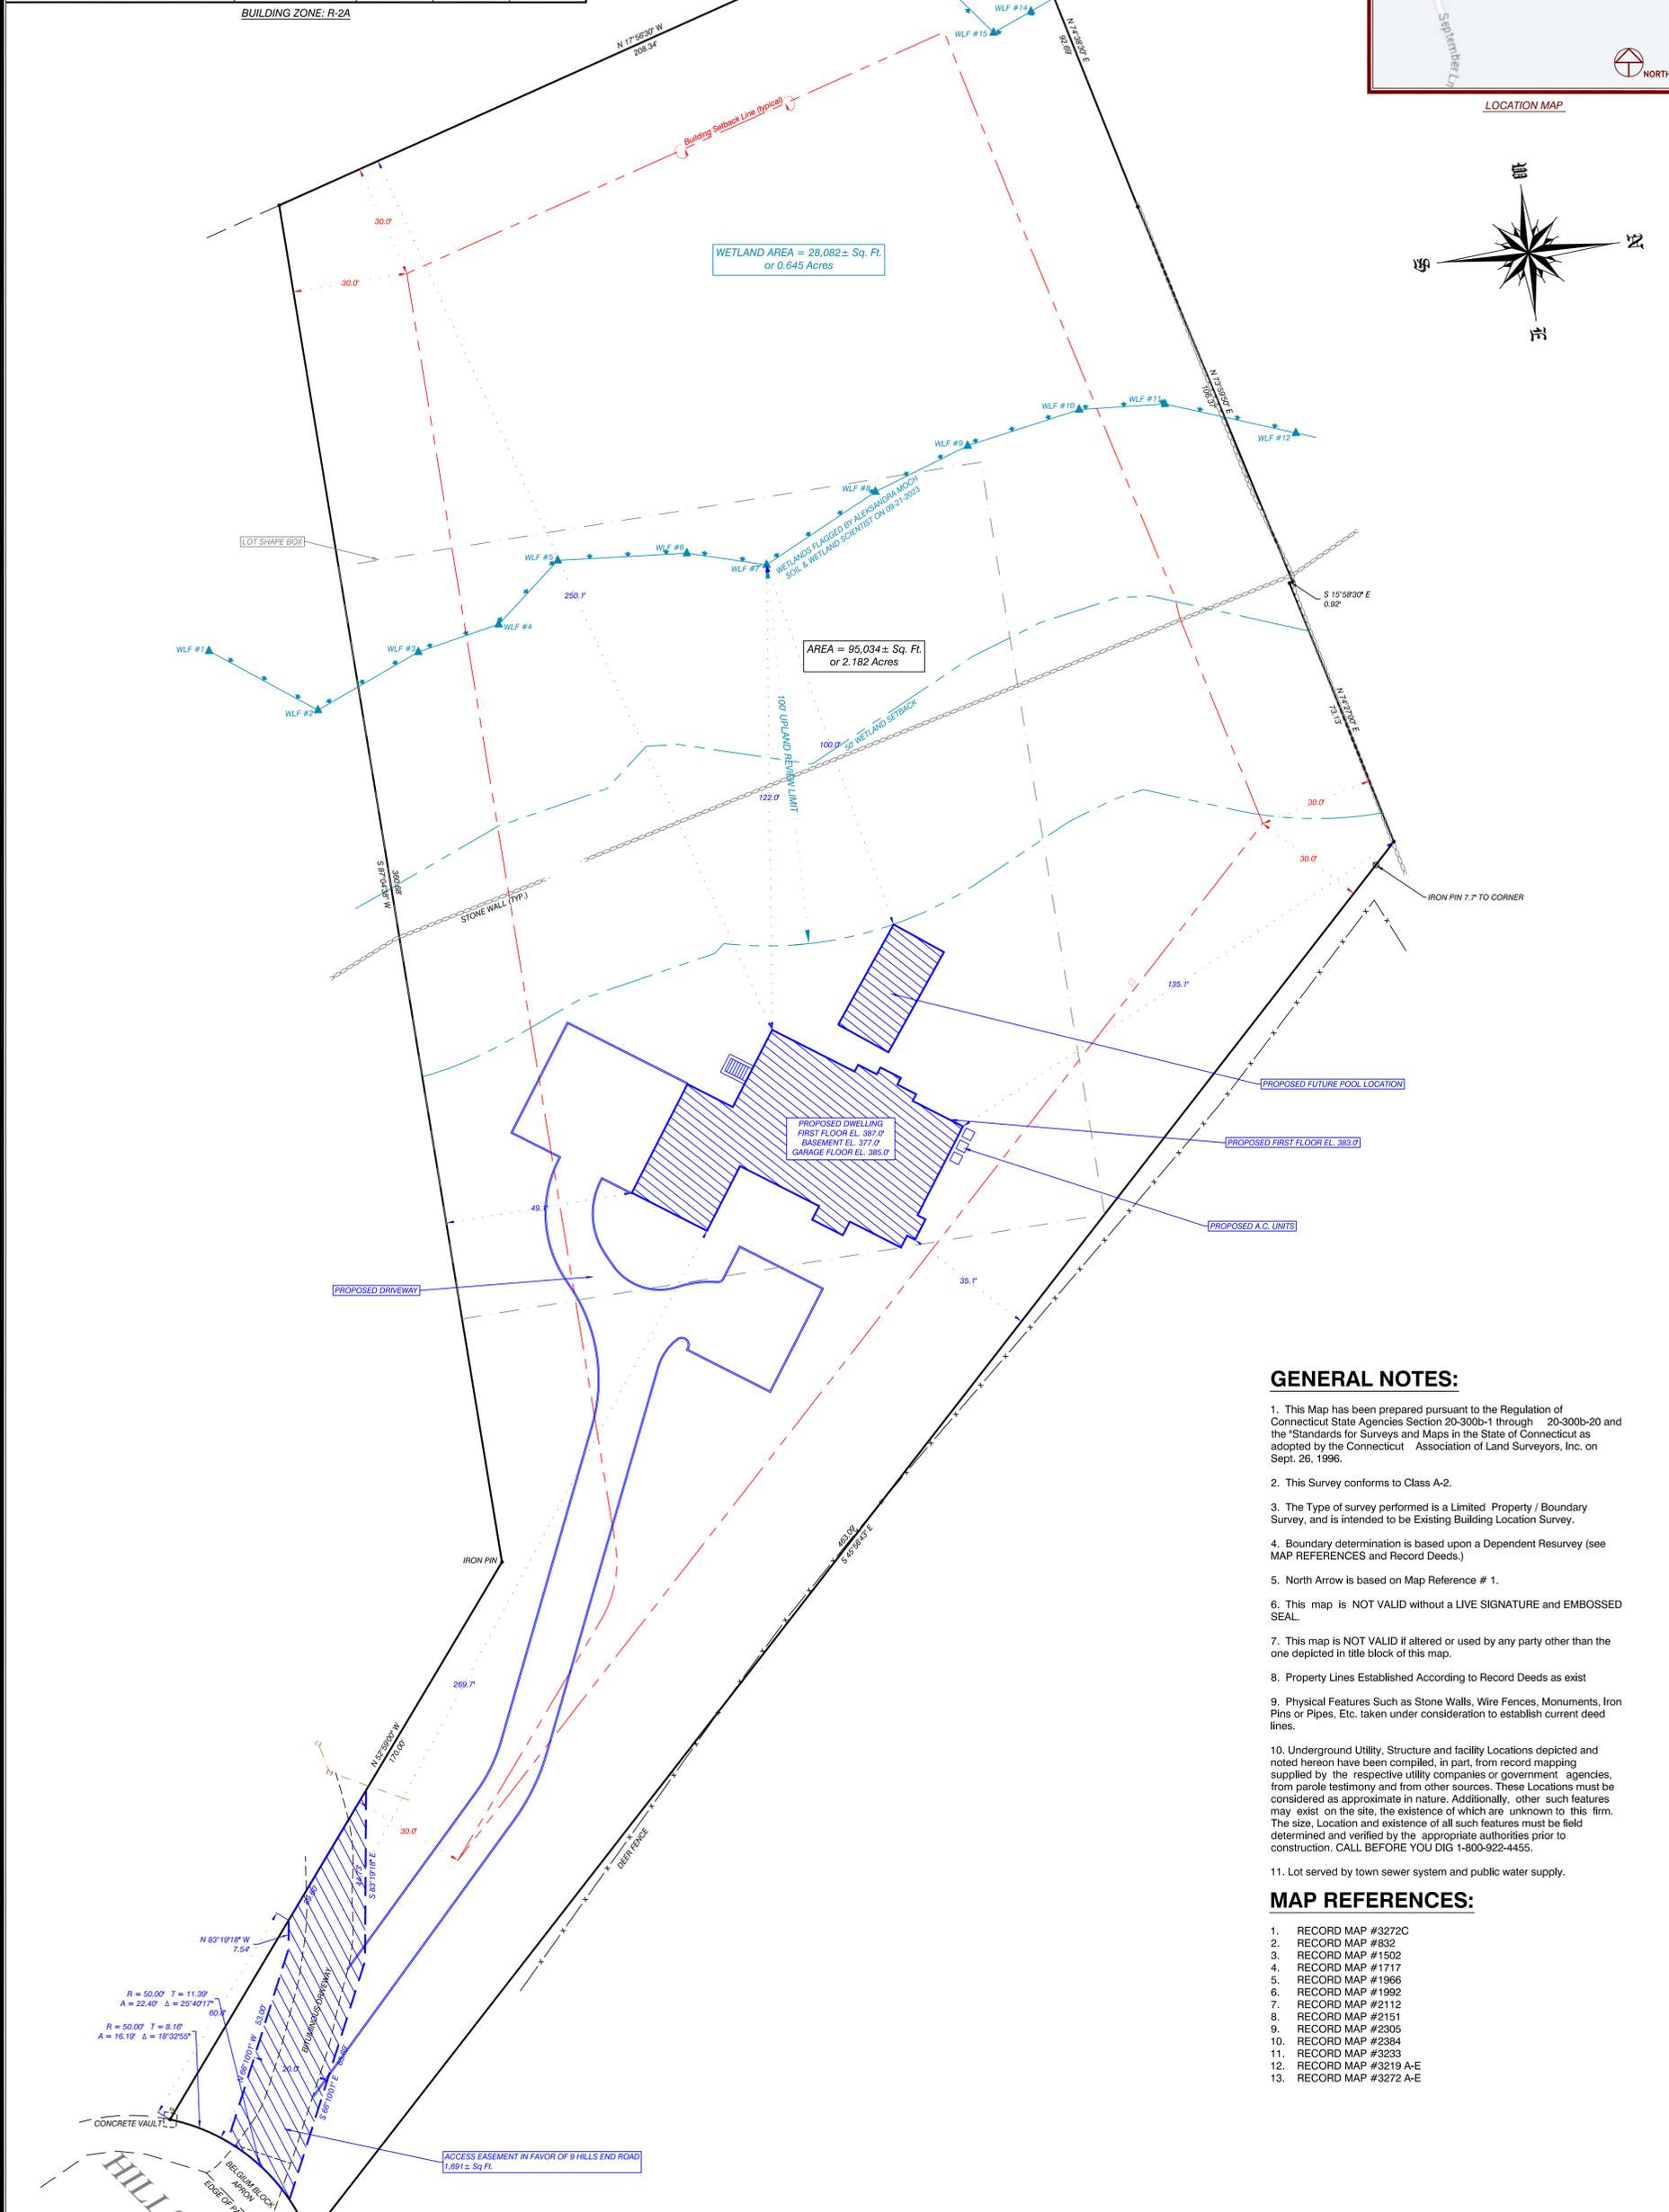
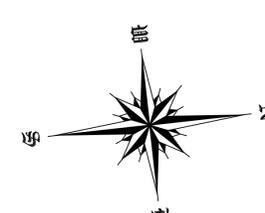


| STANDARD | MINIMUM/REQUIRED MAXIMUM/ALLOWED | EXISTING | PROPOSED | AS-BUILT |
|--|-------------------------------------|-----------------|-----------------|----------|
| Minimum Lot Area | 2 Acre | 95,034 ± SF | 95,034 ± SF | |
| Minimum Rectangle | 170' X 200' REC. | 170.0' X 296.1' | 170.0' X 296.1' | |
| Minimum Lot Frontage | 170.0' | 50.0' | 50.0' | |
| Setbacks | --- | --- | --- | |
| Front | 50.0' | N/A | 269.7' | |
| Side | 30.0' | N/A | 35.1' | |
| Rear | 30.0' | N/A | 165.4' | |
| Watercourse | 50.0' | N/A | 144.8' | |
| Maximum Building Coverage | 15.0% | N/A | 2.8% | |
| Maximum Height for a Building or Structure | 35.0' | N/A | 33.7' ± | |

BUILDING ZONE: R-2A

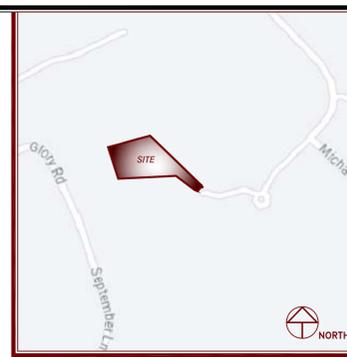

GENERAL NOTES:

- This Map has been prepared pursuant to the Regulation of Connecticut State Agencies Section 20-300b-1 through 20-300b-20 and the "Standards for Surveys and Maps in the State of Connecticut as adopted by the Connecticut Association of Land Surveyors, Inc. on Sept. 26, 1996.
- This Survey conforms to Class A-2.
- The Type of survey performed is a Limited Property / Boundary Survey, and is intended to be Existing Building Location Survey.
- Boundary determination is based upon a Dependent Resurvey (see MAP REFERENCES and Record Deeds.)
- North Arrow is based on Map Reference # 1.
- This map is NOT VALID without a LIVE SIGNATURE and EMBOSSED SEAL.
- This map is NOT VALID if altered or used by any party other than the one depicted in title block of this map.
- Property Lines Established According to Record Deeds as exist
- Physical Features Such as Stone Walls, Wire Fences, Monuments, Iron Pins or Pipes, Etc. taken under consideration to establish current deed lines.
- Underground Utility, Structure and facility Locations depicted and noted hereon have been compiled, in part, from record mapping supplied by the respective utility companies or government agencies, from parole testimony and from other sources. These Locations must be considered as approximate in nature. Additionally, other such features may exist on the site, the existence of which are unknown to this firm. The Size, Location and existence of all such features must be field determined and verified by the appropriate authorities prior to construction. CALL BEFORE YOU DIG 1-800-922-4455.
- Lot served by town sewer system and public water supply.

MAP REFERENCES:

- RECORD MAP #3272C
- RECORD MAP #832
- RECORD MAP #1502
- RECORD MAP #1717
- RECORD MAP #1966
- RECORD MAP #1992
- RECORD MAP #2112
- RECORD MAP #2151
- RECORD MAP #2305
- RECORD MAP #2304
- RECORD MAP #3233
- RECORD MAP #3219 A-E
- RECORD MAP #3272 A-E



LAND SURVEYING SERVICES, LLC
 1275 POST ROAD, SUITE A-20
 FAIRFIELD, CONNECTICUT 06824
 TEL. (203) 522-4177
 FAX. (203) 615-0123
 EMAIL: info@A2survey.com

TITLE BLOCK
 ASSESSORS MAP # 14, PARCEL # 57, ZONE: R-2A
 APPLICANT: SAME AS OWNER
 DESCRIPTIVE TITLE: CLASS A-2 SURVEY
 To the best of my knowledge and belief this map is substantially correct as noted hereon.
 NEAL K. JAIN L.S. # 18139

| DATE | DESCRIPTION | REVISIONS |
|------|-------------|-----------|
| | | |
| | | |

ZONING LOCATION SURVEY
 PREPARED FOR
JOHN KAESER
 7 HILLS END LANE, WESTON, CONNECTICUT
 SCALE: 1" = 20'
 DATE: FEB. 05, 2023