

HISTORIC DISTRICT COMMISSION MEETING

Agenda

12/2/20

8 PM

ZOOM

<https://us02web.zoom.us/j/87817426252?pwd=Z29EUHJxOEFLS1k5YmM3Y0VEcUhCdz09>

- 1- Approval of previous meeting minutes
- 2- Review and vote on 5 Hidden Hill pool fencing design
- 3- Adjournment

# Historic District Commission

Weston, Connecticut

---

## Application for Certificate of Appropriateness

---

Date: 11/23/20 Application #: 3

Name of District: KETTLE CREEK

Name of Property Owner: DAVID & NATALIA BENTLEY

Phone: 203 258 4296 Email: ERIC@RANNEYMICHAELS.COM

Address of property where work is to be done: 5 HIDDEN HILL RD

Home Address of Property Owner: 5 HIDDEN HILL RD

Name and Address of Proposed Contractor (if known): RANNEY MICHAELS  
1035 BURR ST FAIRFIELD, CT 06824

Description of proposed work to be done (should include description of materials to be used, e.g. wood shingles, brick, stone etc.):

SPLIT RAIL POOL FENCE WITH BLACK WIRE SAFETY  
MESH WITH 2-25" MAX OPENINGS

Proposed date of commencement: 1/1/21

Proposed date of completion: 11/1/21

**Please note : All of the following should be included with this application :**

- Photo of property
- Scaled drawing of proposed work
- Plot plan of property indicating location of proposed work
- Other helpful information, including information regarding historical significance of existing structures

Signature of Applicant: 


---

To facilitate this application, the Historic District Commission suggests you meet with them **prior** to the public hearing. If you have any questions, please call Lynne Langlois, Chairman of the Historic District Commission at 222-0234, or the Town Clerk at 222-2616. Application can be emailed to [lmlanglois@att.net](mailto:lmlanglois@att.net)

---





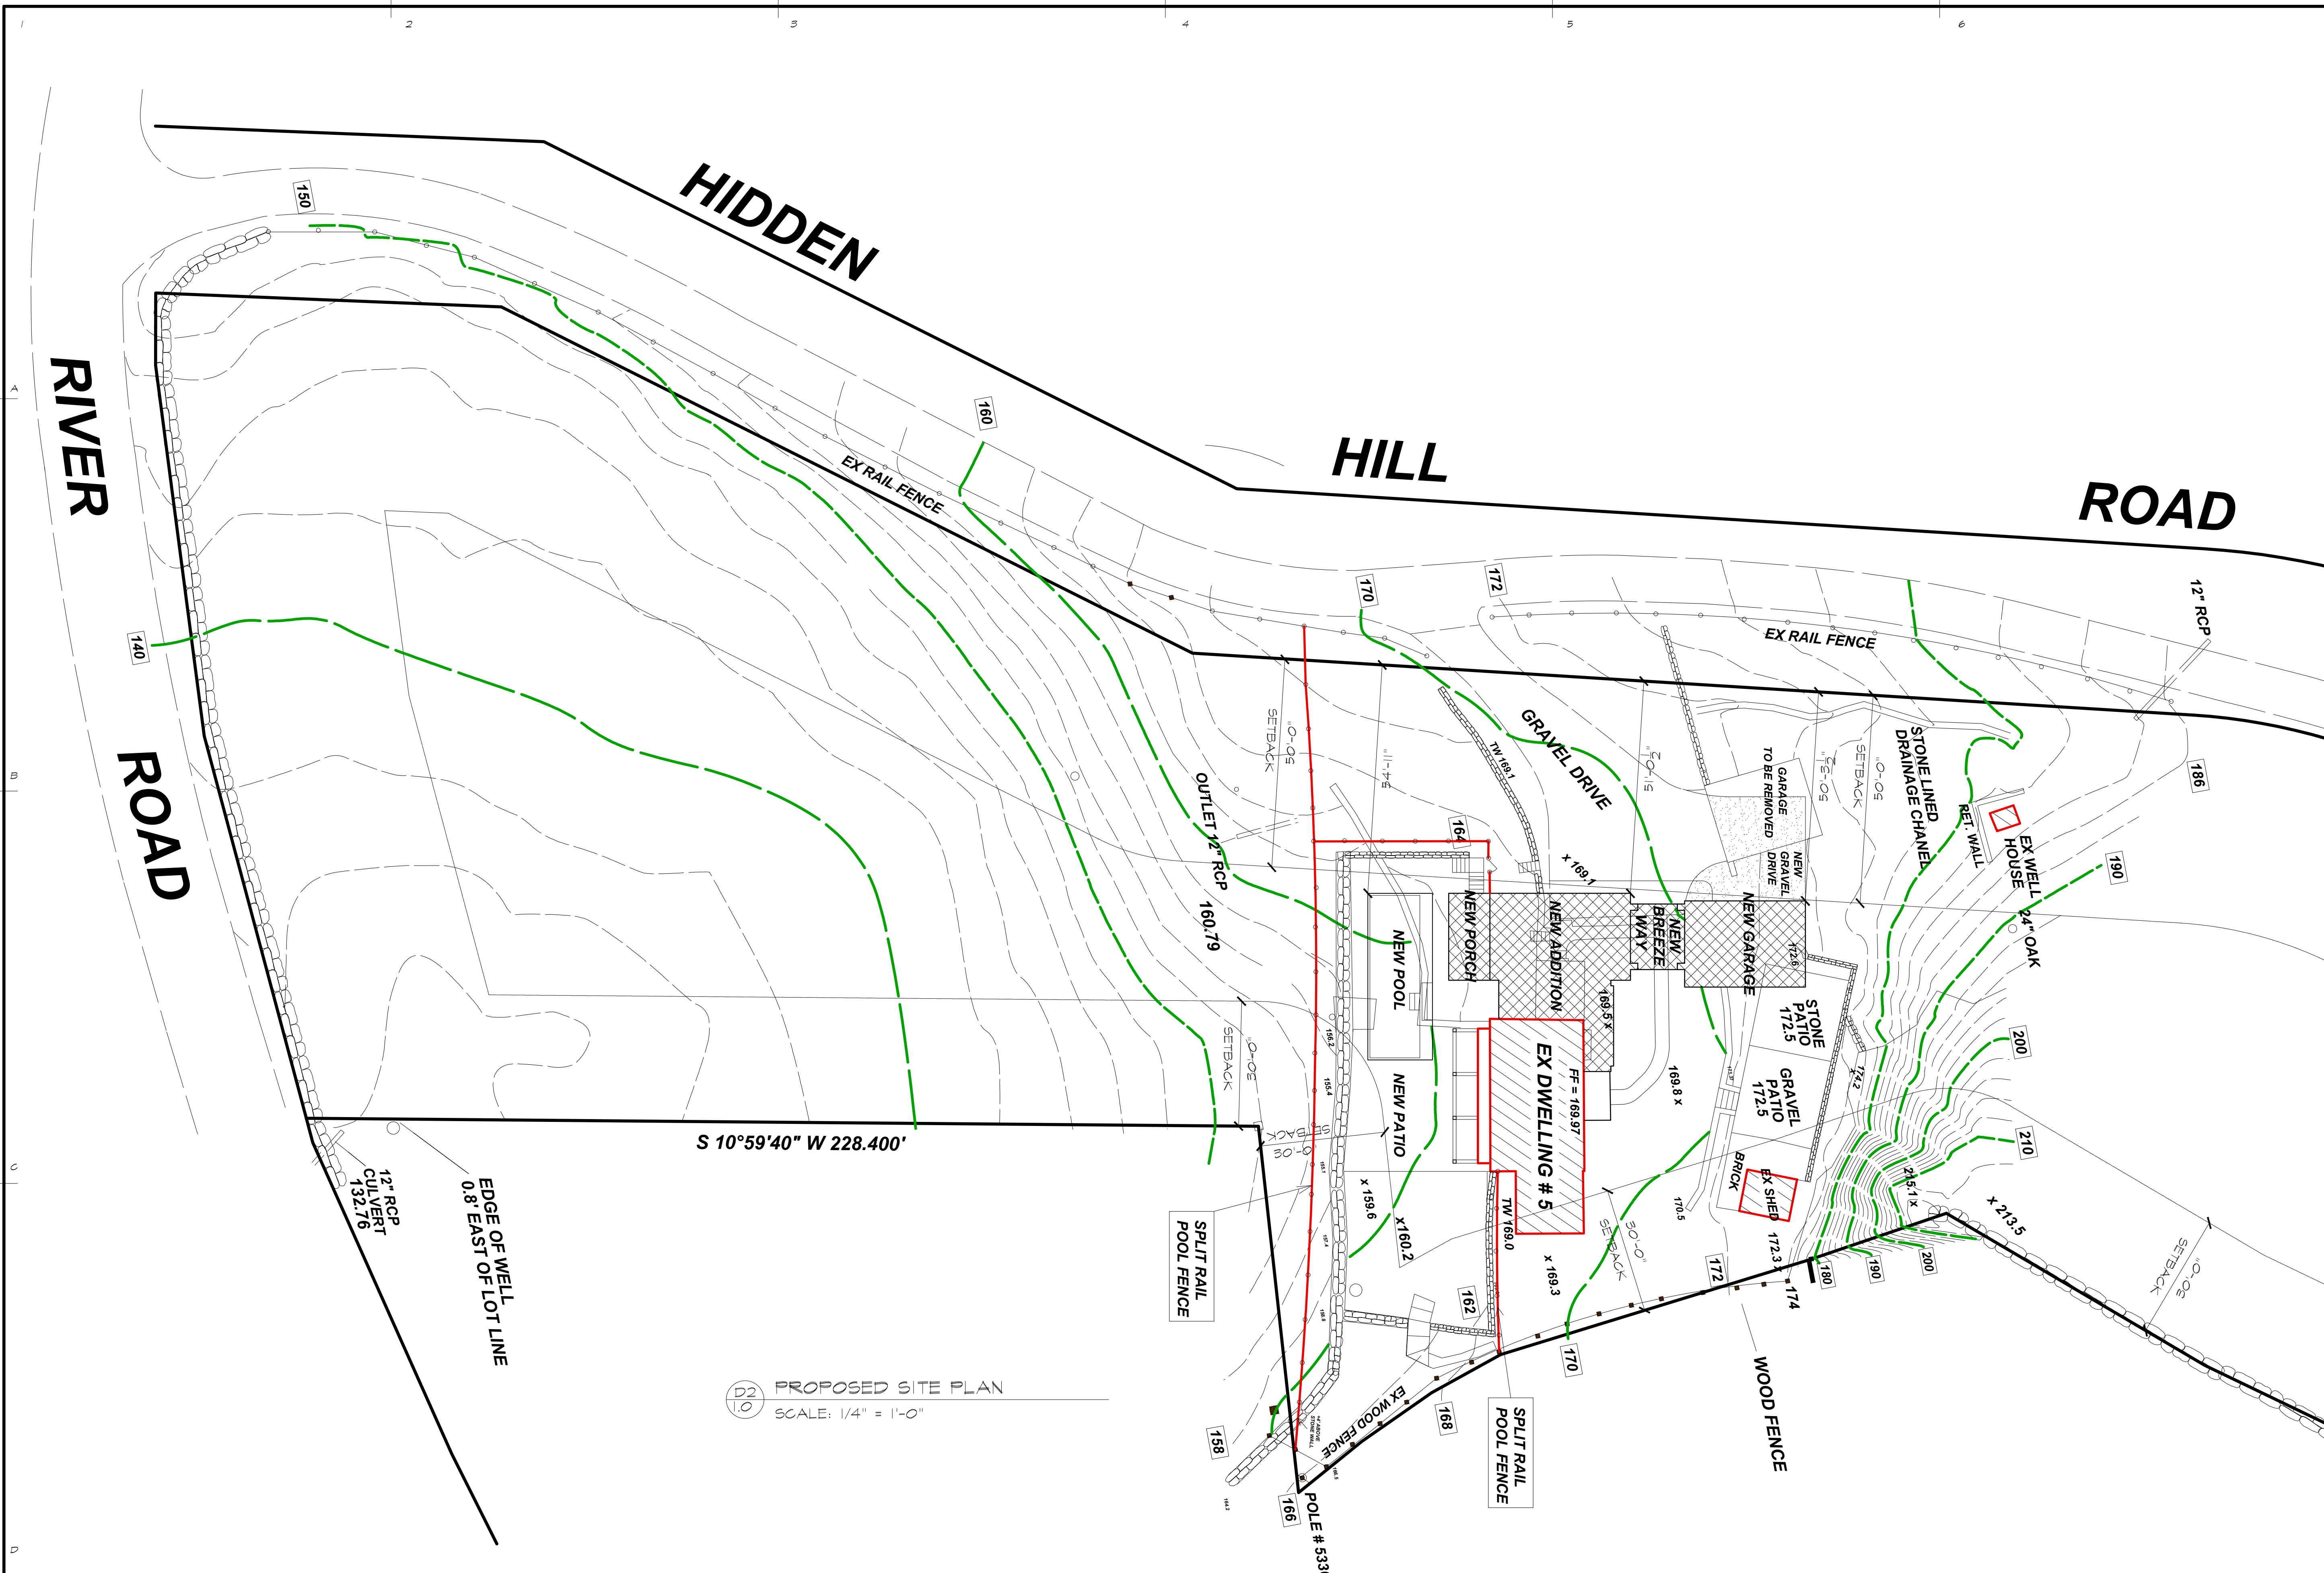

PROPOSED SITE PLAN  
SCALE: 1/4" = 1'-0"

THIS DRAWING IS THE PROPERTY OF THE ARCHITECT HAS BEEN PREPARED SPECIFICALLY FOR THE OWNER FOR THIS PROJECT AT THIS SITE, AND IS NOT TO BE USED FOR ANY OTHER PURPOSE, LOCATION, OR OWNER WITHOUT WRITTEN CONSENT OF ARCHITECT.	DATE:	11/23/20
	DRAWN:	ESM
REVISIONS:	SCALE:	NTS
<b>RANNEY MICHAELS</b> ARCHITECTURE DESIGN CONSTRUCTION 1035 BURR STREET FAIRFIELD, CT 06824 RANNEYMICHAELS.COM 203 258 4296		
ADDITIONS AND ALTERATIONS TO THE BENTLEY RESIDENCE 5 HIDDEN HILL WESTON, CT 06893		
SITE PLAN		
01-B1		<div style="border: 1px solid black; border-radius: 50%; width: 40px; height: 40px; display: flex; align-items: center; justify-content: center;"> <span style="font-size: 24px; font-weight: bold;">1.0</span> </div>

